

CONCEPT PLAN LEGEND

- 1 New Sandworks Play Structure
- 2 New Equal Access Sand Digger
- 3 New Boulders
- 4 Relocated Timber Seat
- 5 New Infill Planting
- 6 New Custom Tee Pee
- 7 Existing Timber Seat
- 8 Existing Swings
- 9 Existing Climbing Structure
- 10 Existing Timber Steppers
- 11 Existing Swing With New Junior Inclusive Seat*



SITE PLAN
Not to scale
12.2025




* Programmed to remove and store existing toddler swing seat (to be used elsewhere in CCS) and replace with a Moduplay 'Junior Inclusive Seat'

BOWDEN URBAN VILLAGE OPEN SPACE IMPROVEMENTS CONCEPT PLAN



CONCEPT PLAN LEGEND

- 1 New Sandworks Play Structure
- 2 New Equal Access Sand Digger
- 3 New Boulders
- 4 Relocated Timber Seat
- 5 New Infill Planting
- 6 New Custom Tee Pee
- 7 Existing Timber Seat
- 8 Existing Swings
- 9 Existing Climbing Structure
- 10 Existing Timber Steppers
- 11 Existing Swing With New Junior Inclusive Seat*

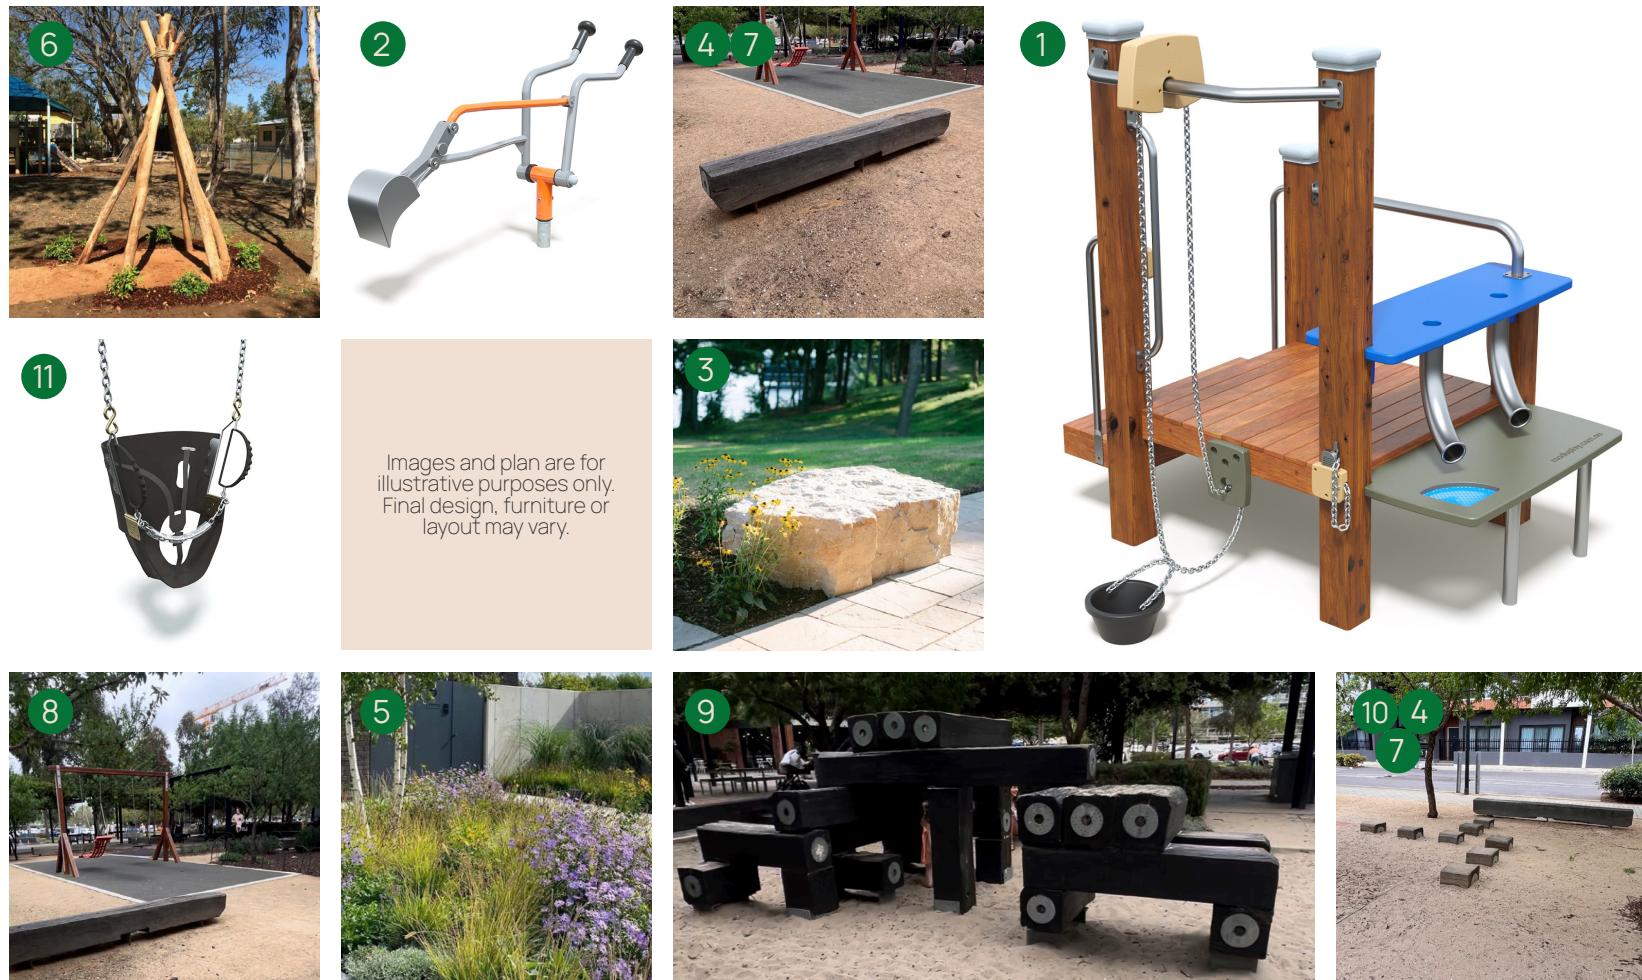

SITE PLAN
Not to scale
12.2025

BOWDEN URBAN VILLAGE OPEN SPACE IMPROVEMENTS CONCEPT PLAN

