


Nightingale Bowden

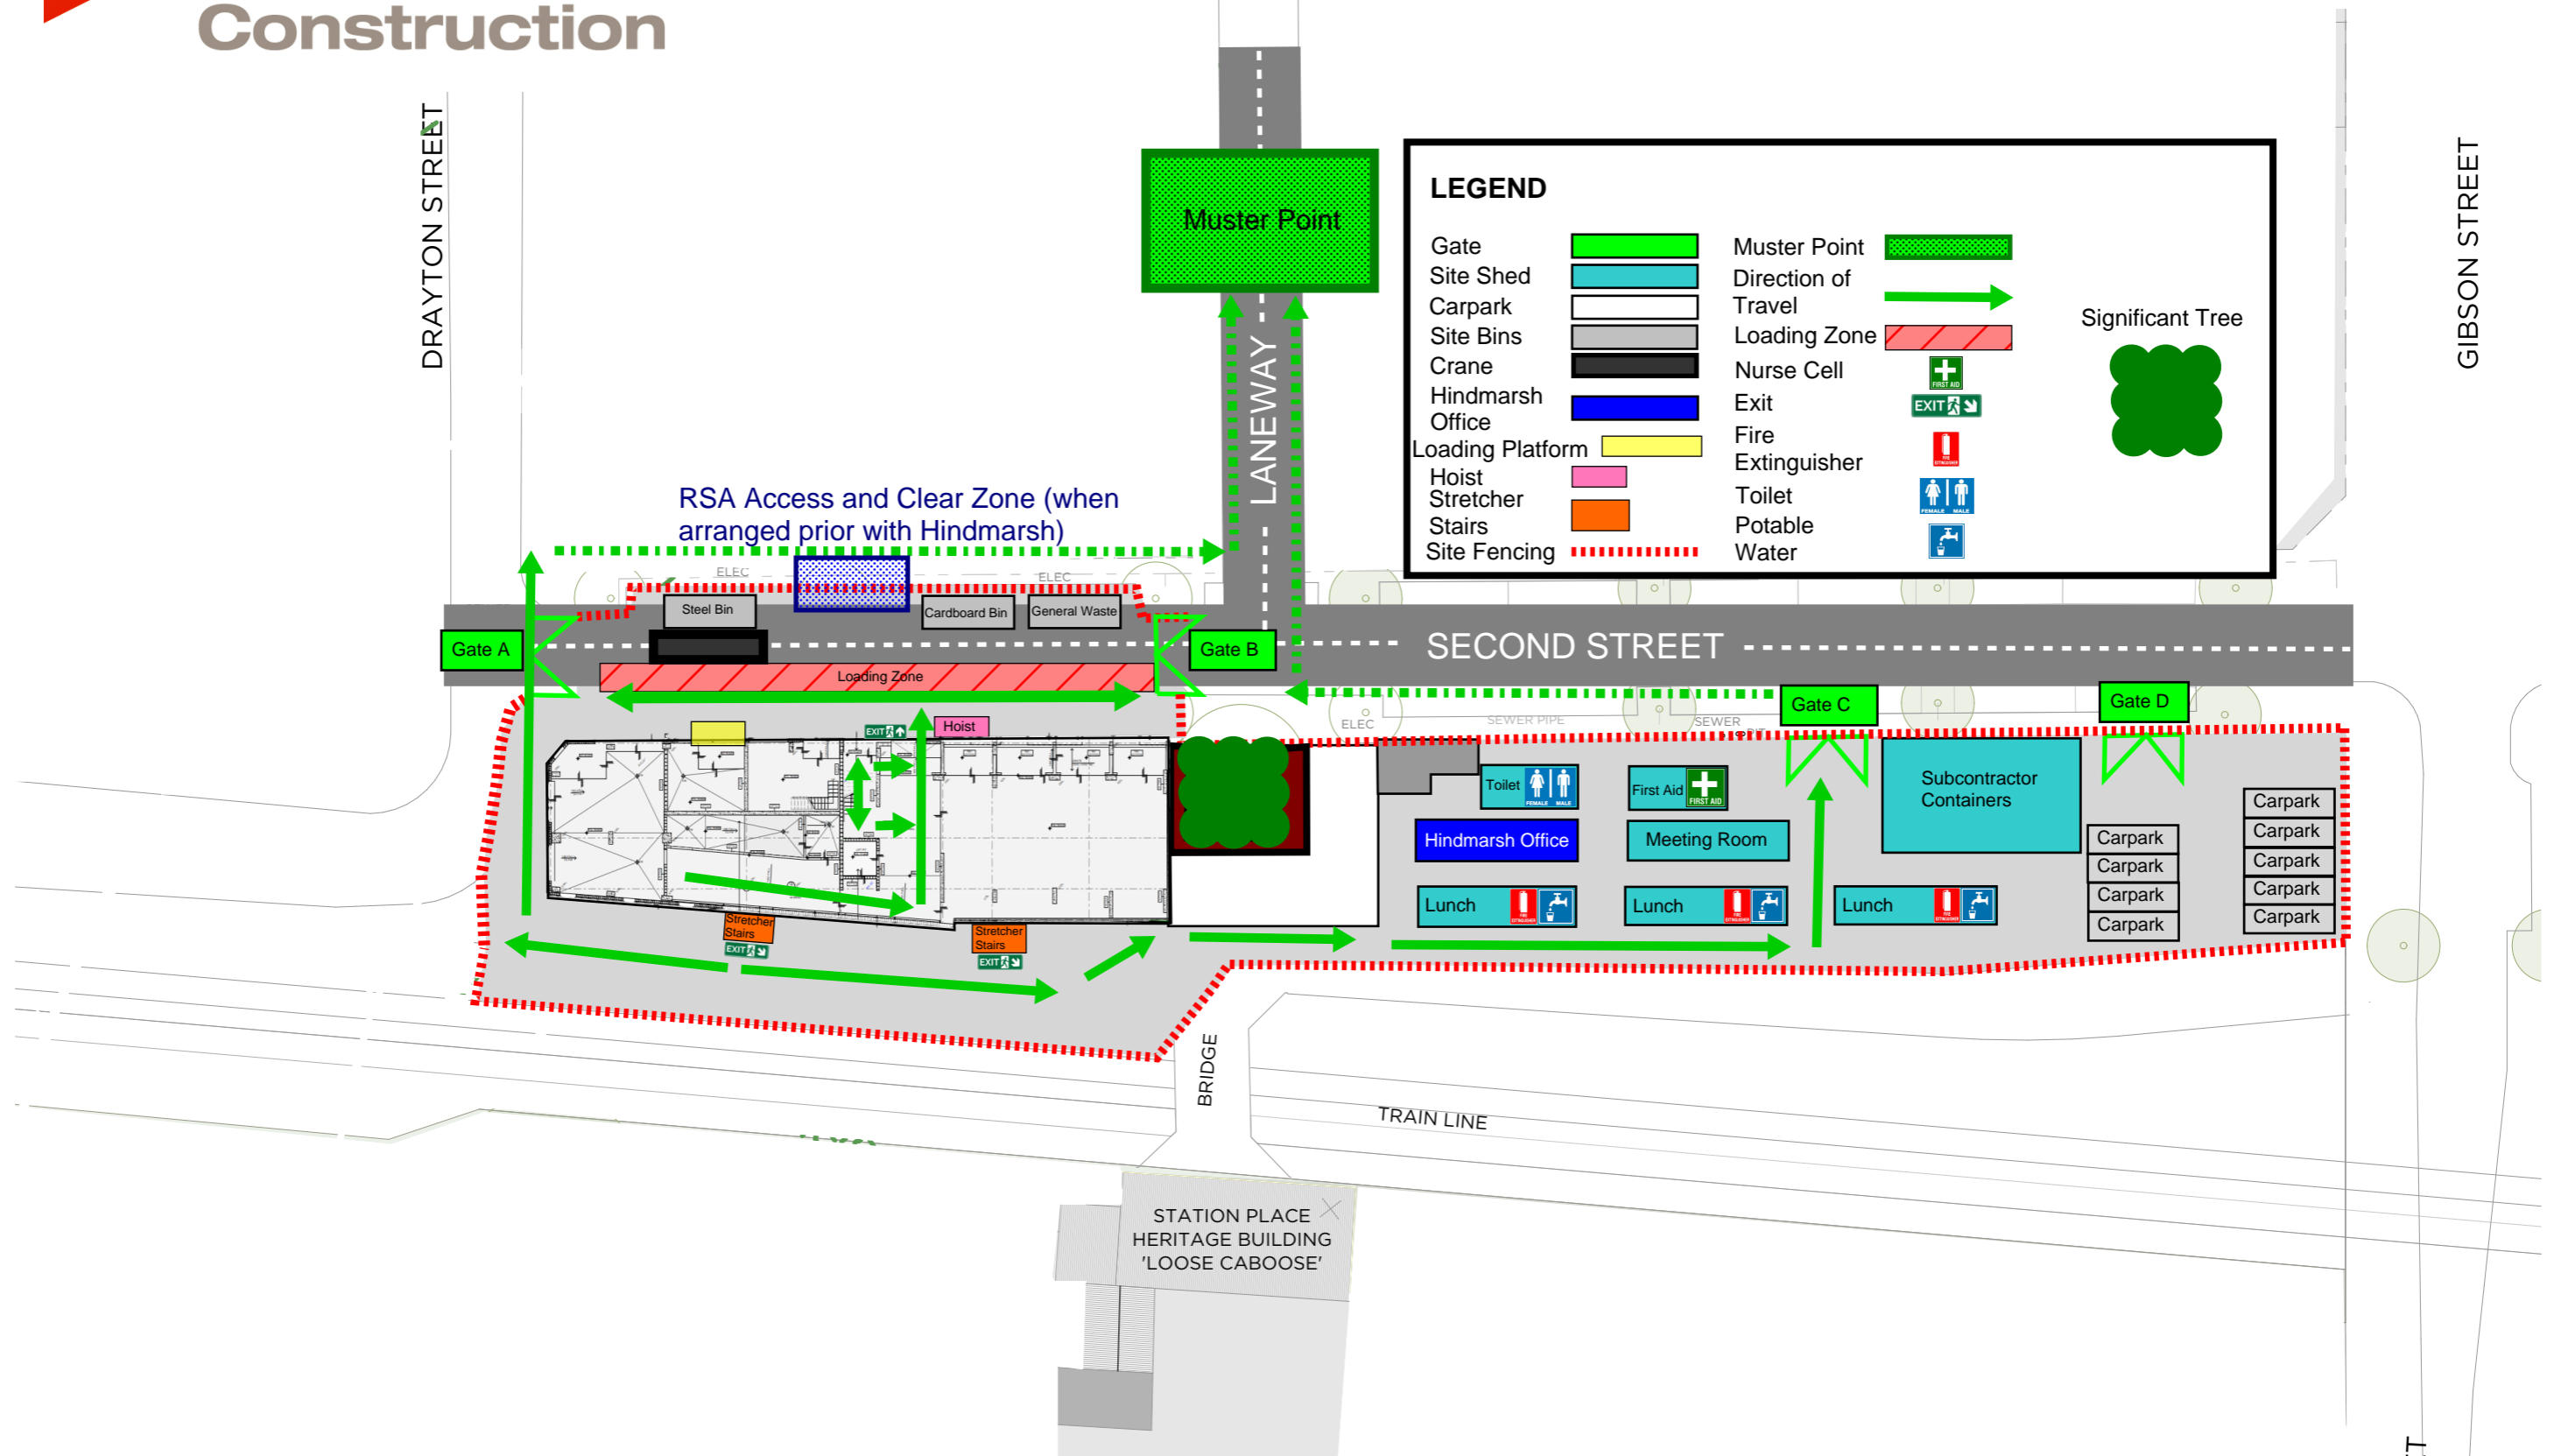

Site Plan
1:500