

- 1 Existing kerb ramps to be reconstructed
- 2 New pedestrian kerb ramps
- 3 Existing kerb widened and verge area expanded



Scale 1:200m
12.2025

BAKER STREET, RENOWN PARK



ROAD REHABILITATION BETWEEN BAKER ST AND ST. JOHNS AVE

CONCEPT PLAN



- 1 Existing kerb ramp to be reconstructed
- 2 New pedestrian kerb ramp
- 3 Existing kerb widened and verge area expanded
- 4 New 3.5m wide Zebra crossing and kerb ramps
- 5 New indented 'kiss 'n drop' zone (approx. 5 vehicles)
- 6 Existing trees to be removed for indented 'kiss 'n drop' zone
- 7 Increase footpath width to 1.5m adjacent new indented parking
- 8 Reinstate 'No Stopping' during school peak times:
8:30-9:30am
2:30-4:00pm

Scale 1:200m
12.2025

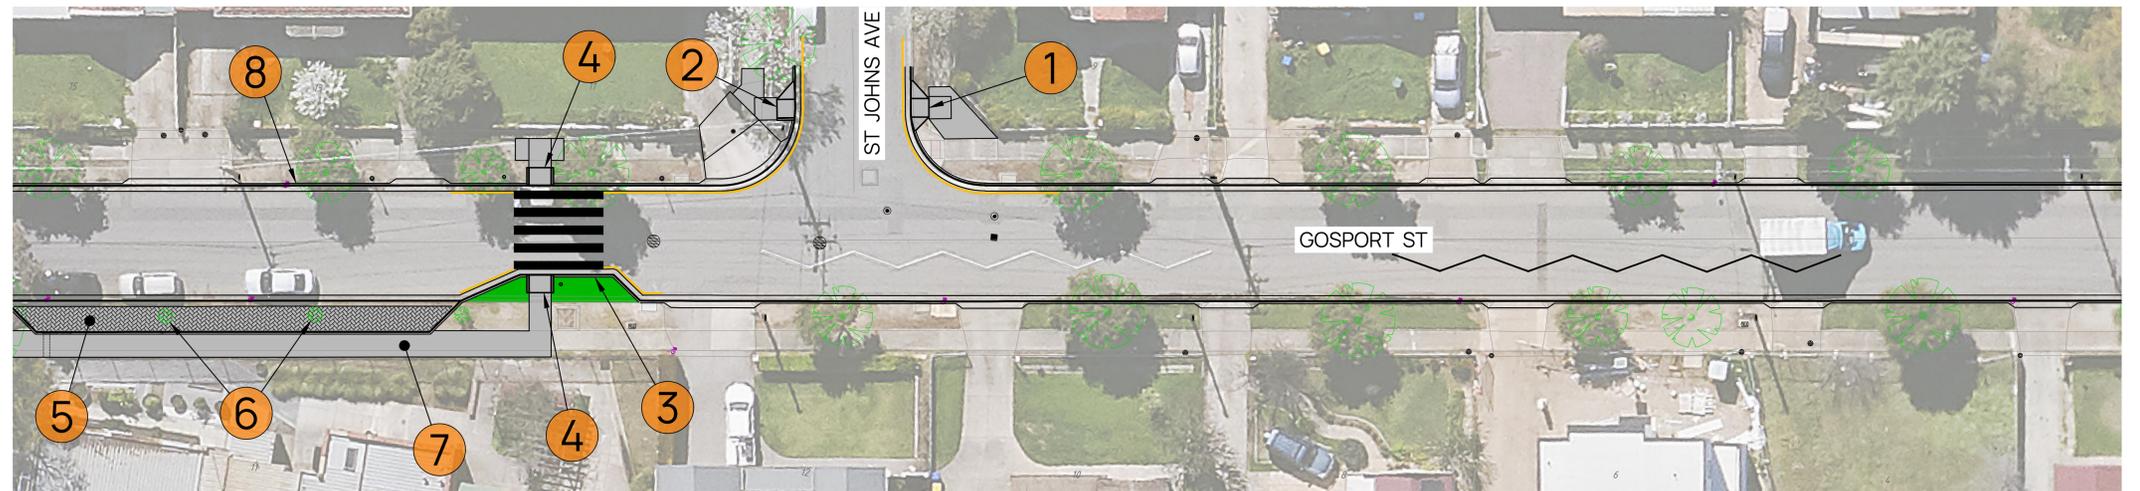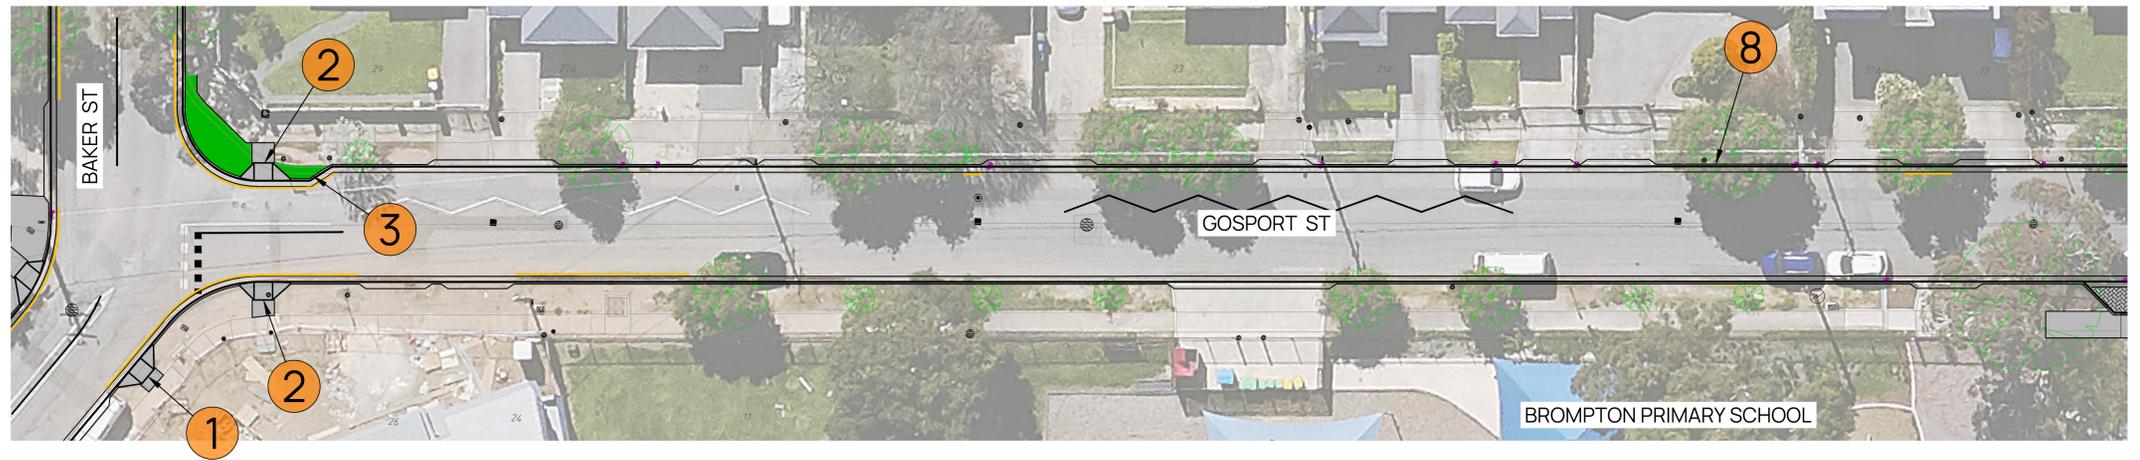

GOSPORT STREET, RENOWN PARK

ROAD REHABILITATION BETWEEN BAKER ST AND EXETER TCE

CONCEPT PLAN